


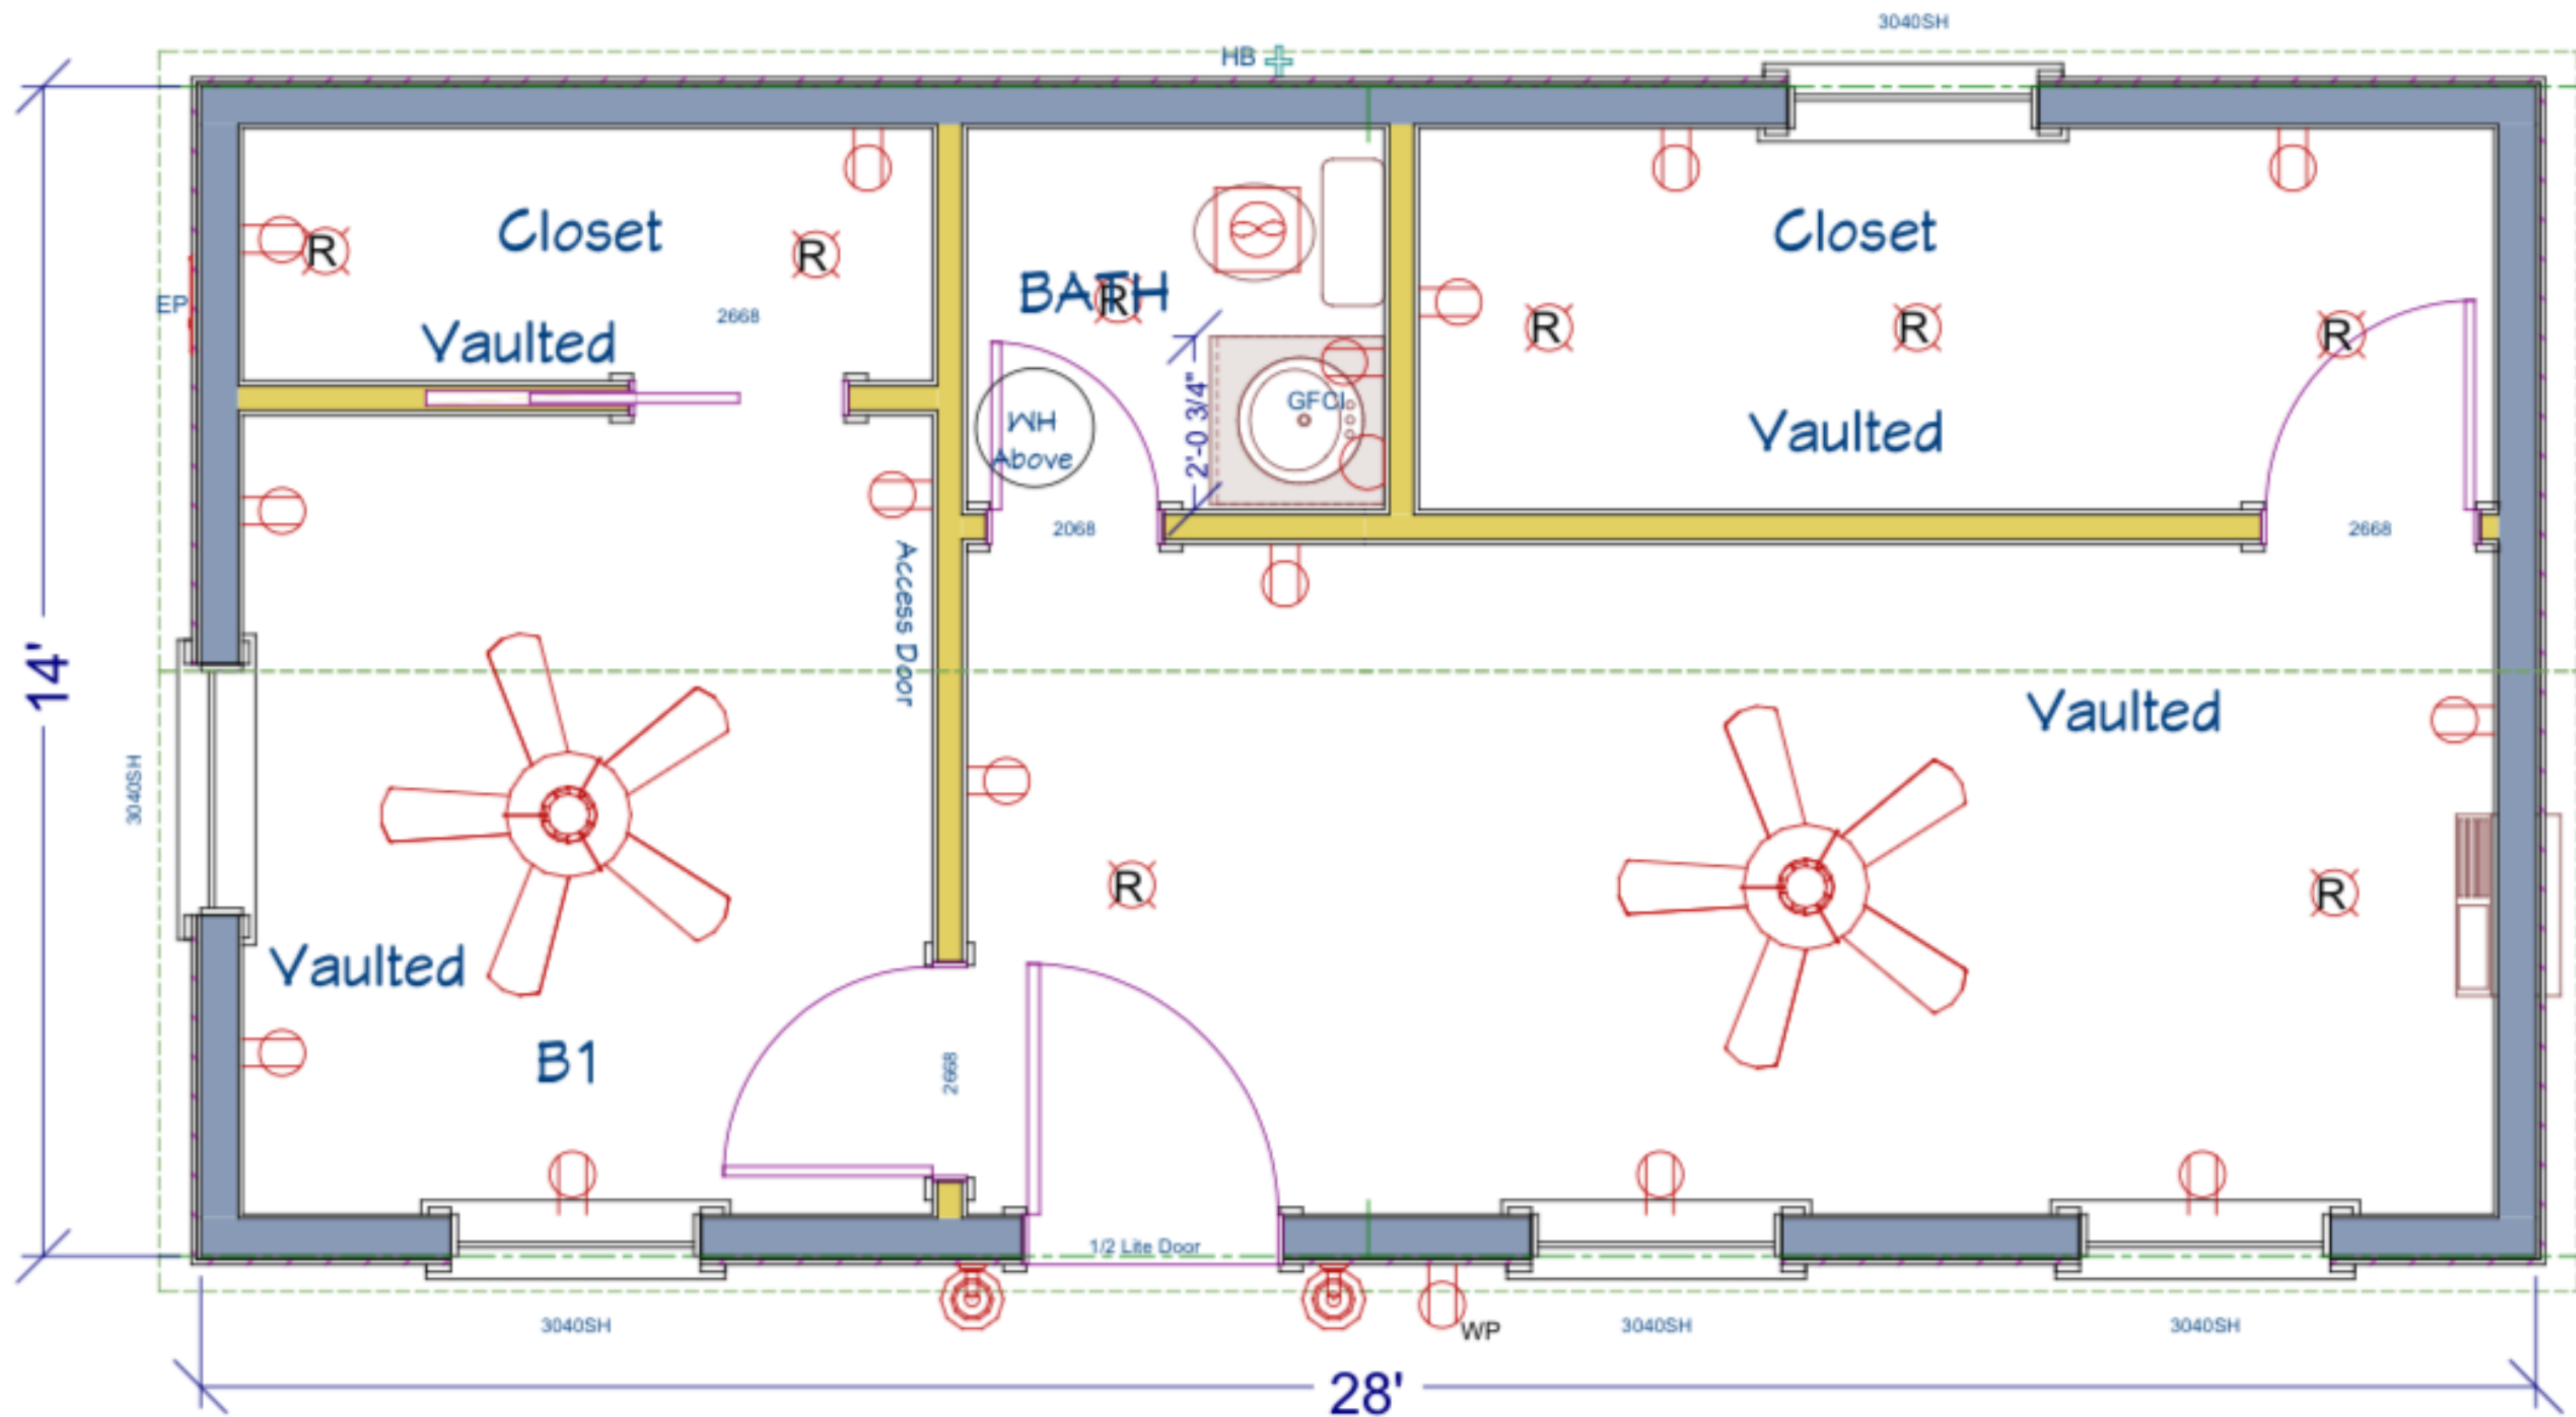

DRAWINGS PROVIDED BY:

Designer

DATE:

9/4/2026

SHEET:

P-1

CABIN SIZE & STYLE:

The Office — 14x28 · 392 sq ft

CLIENT NAME: