


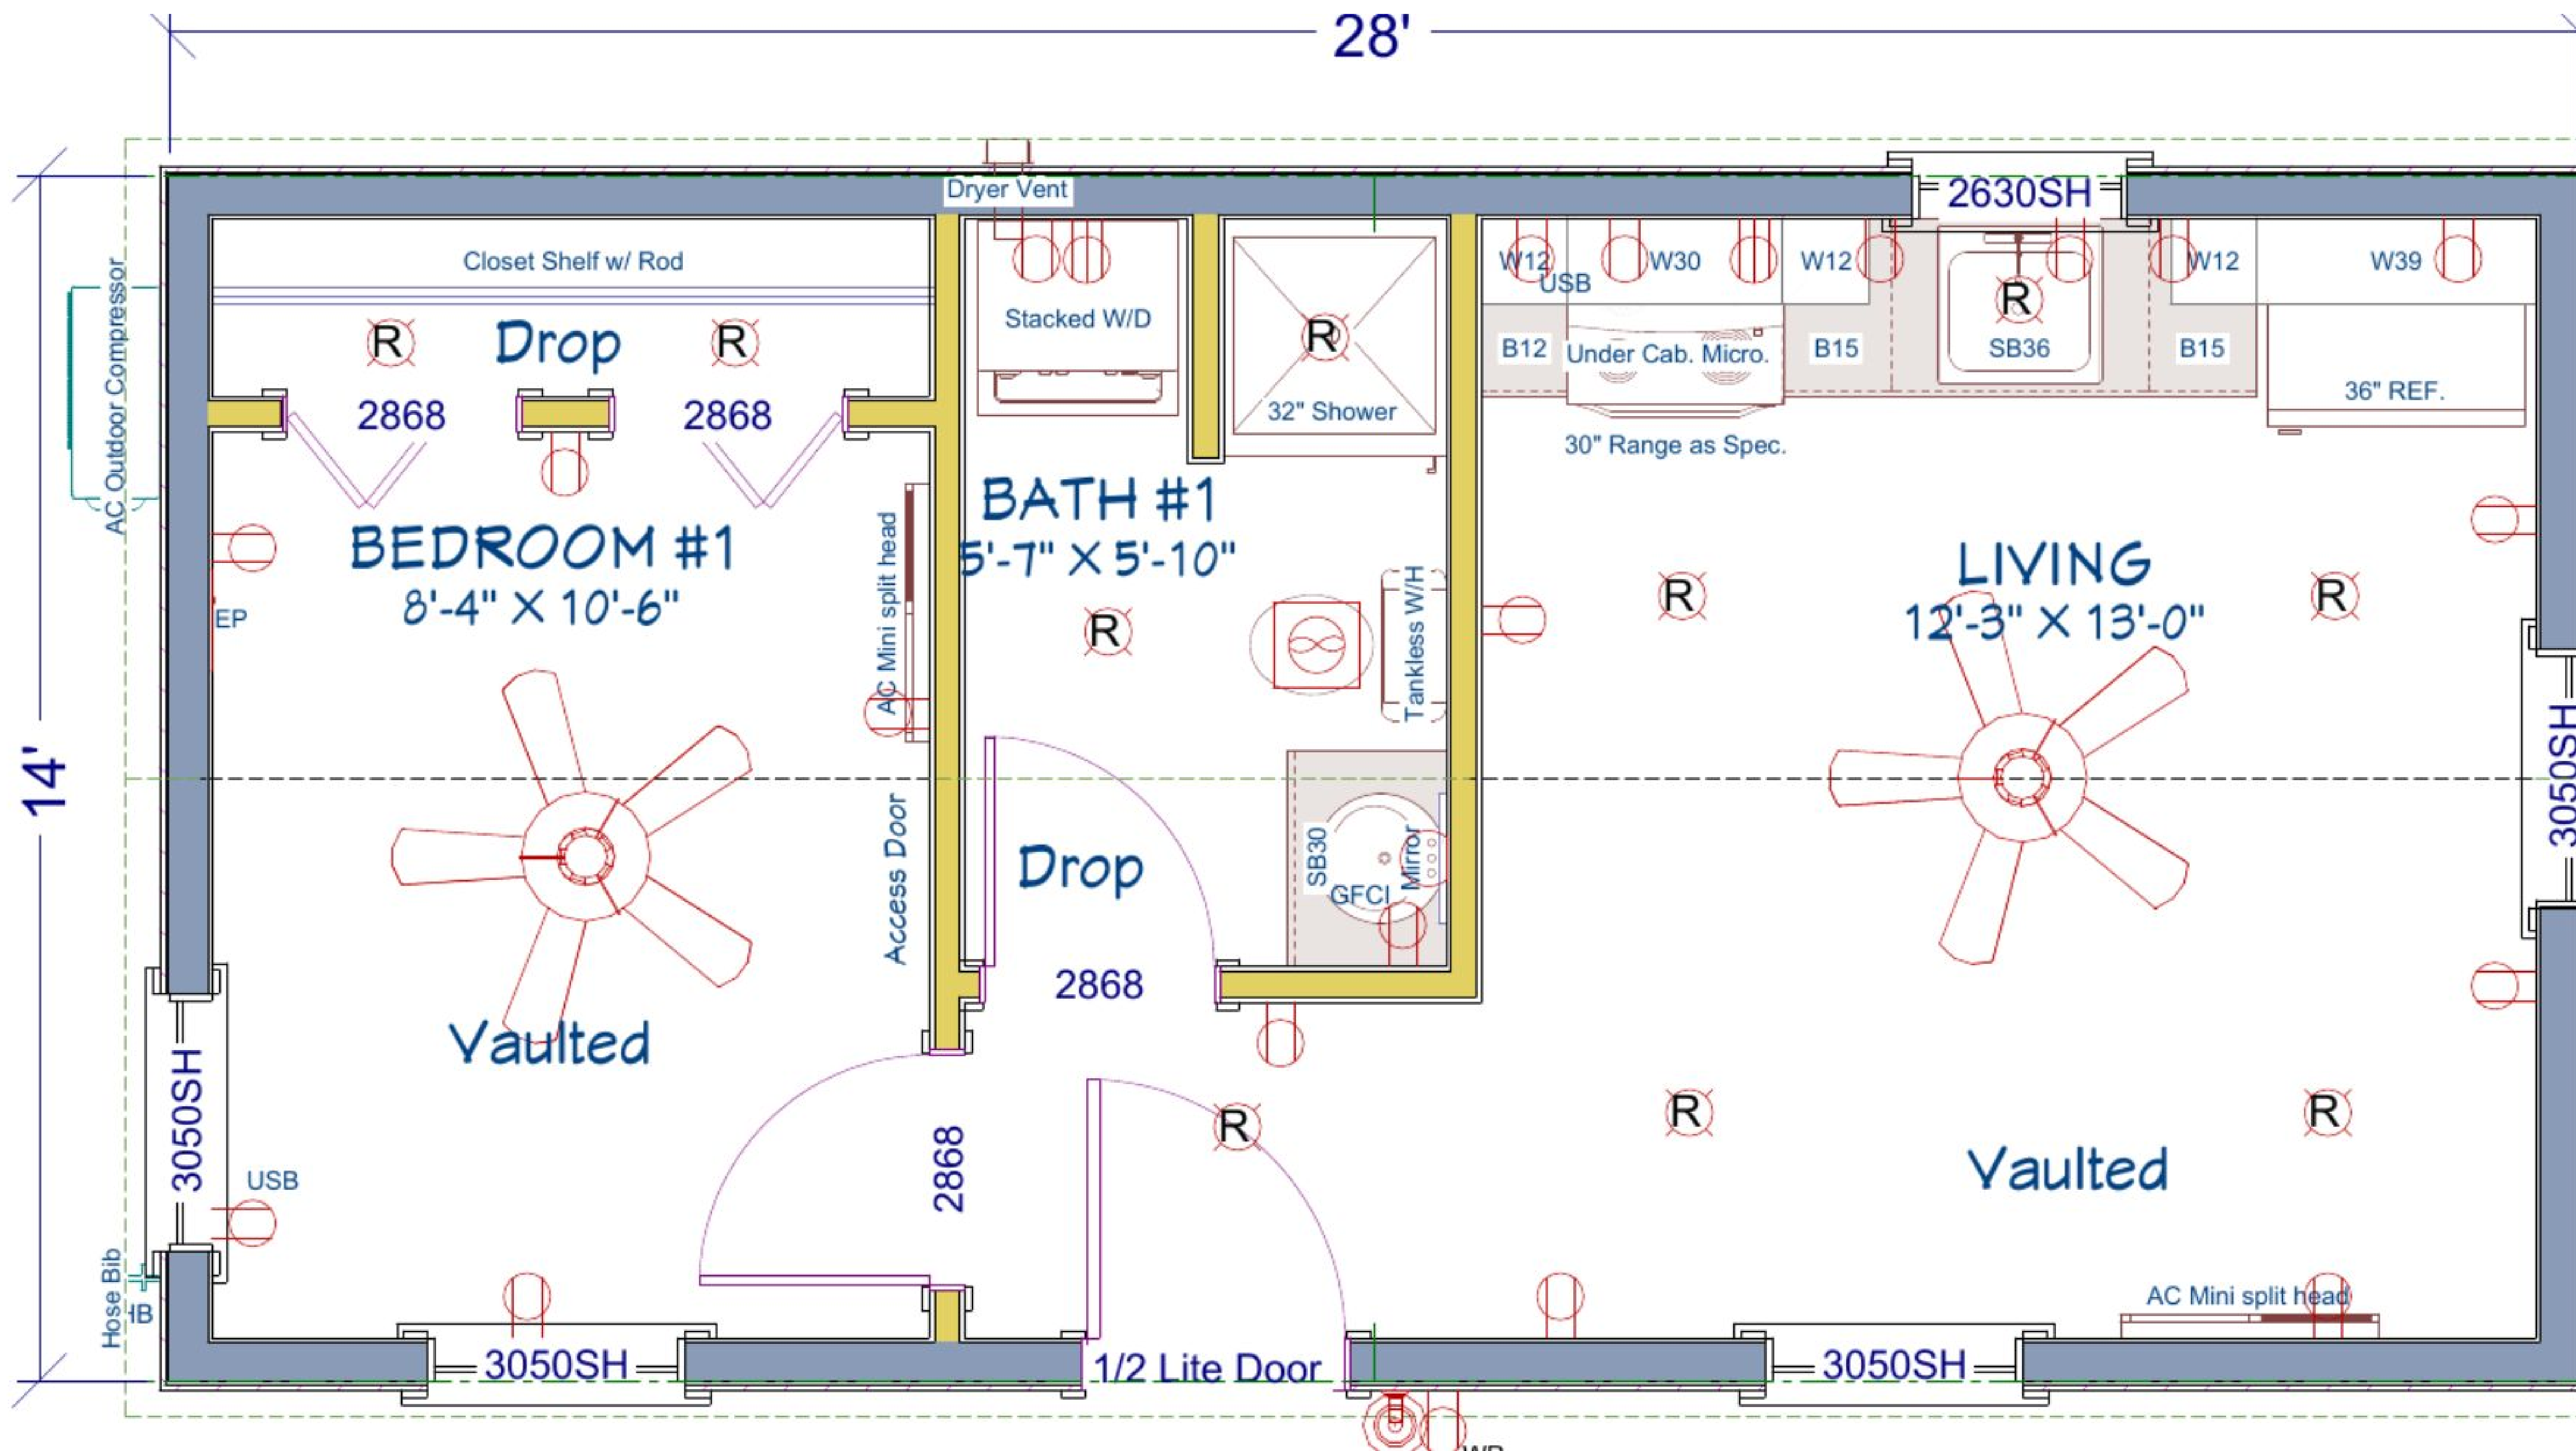

CLIENT NAME:

CABIN SIZE & STYLE:

Smokey Bear · 16x38 · 606 sq ft

DRAWINGS PROVIDED BY:

Designer

DATE:

9/4/2026

SHEET:

P-1