


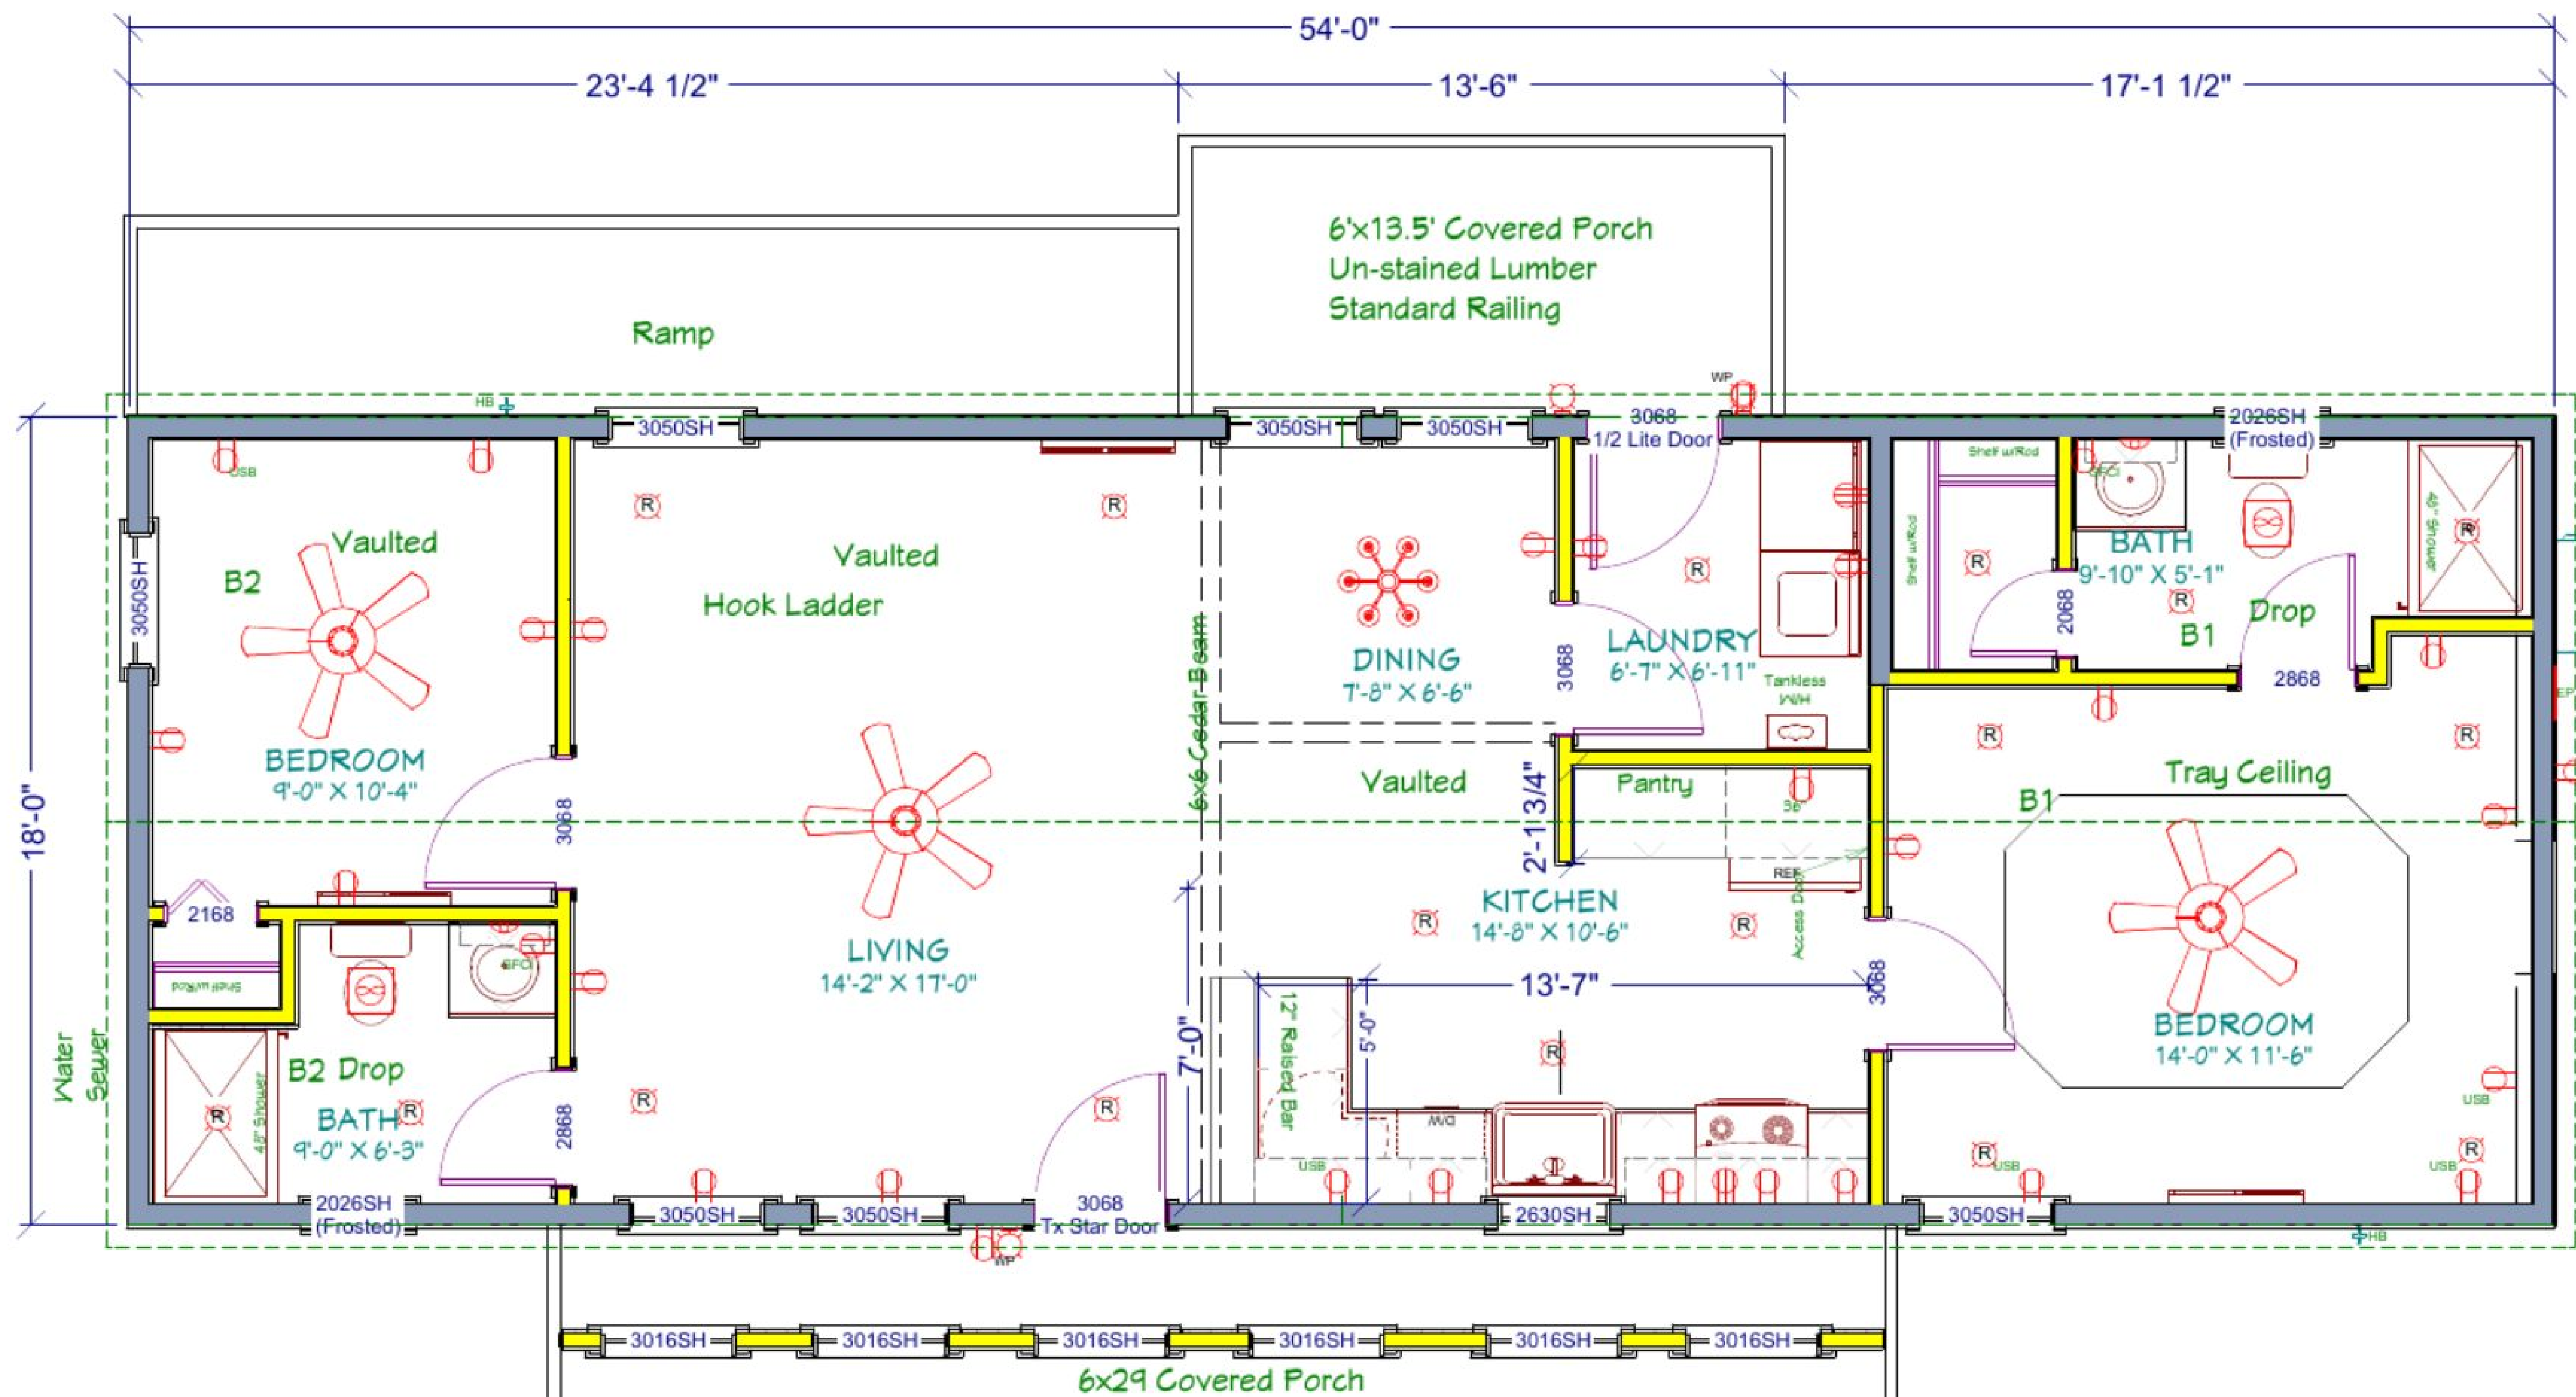

CLIENT NAME:

CABIN SIZE & STYLE:

Rolling Acres · 18x54 · 972 sq ft

DRAWINGS PROVIDED BY:

Designer

DATE:

9/4/2026

SHEET:

P-1