


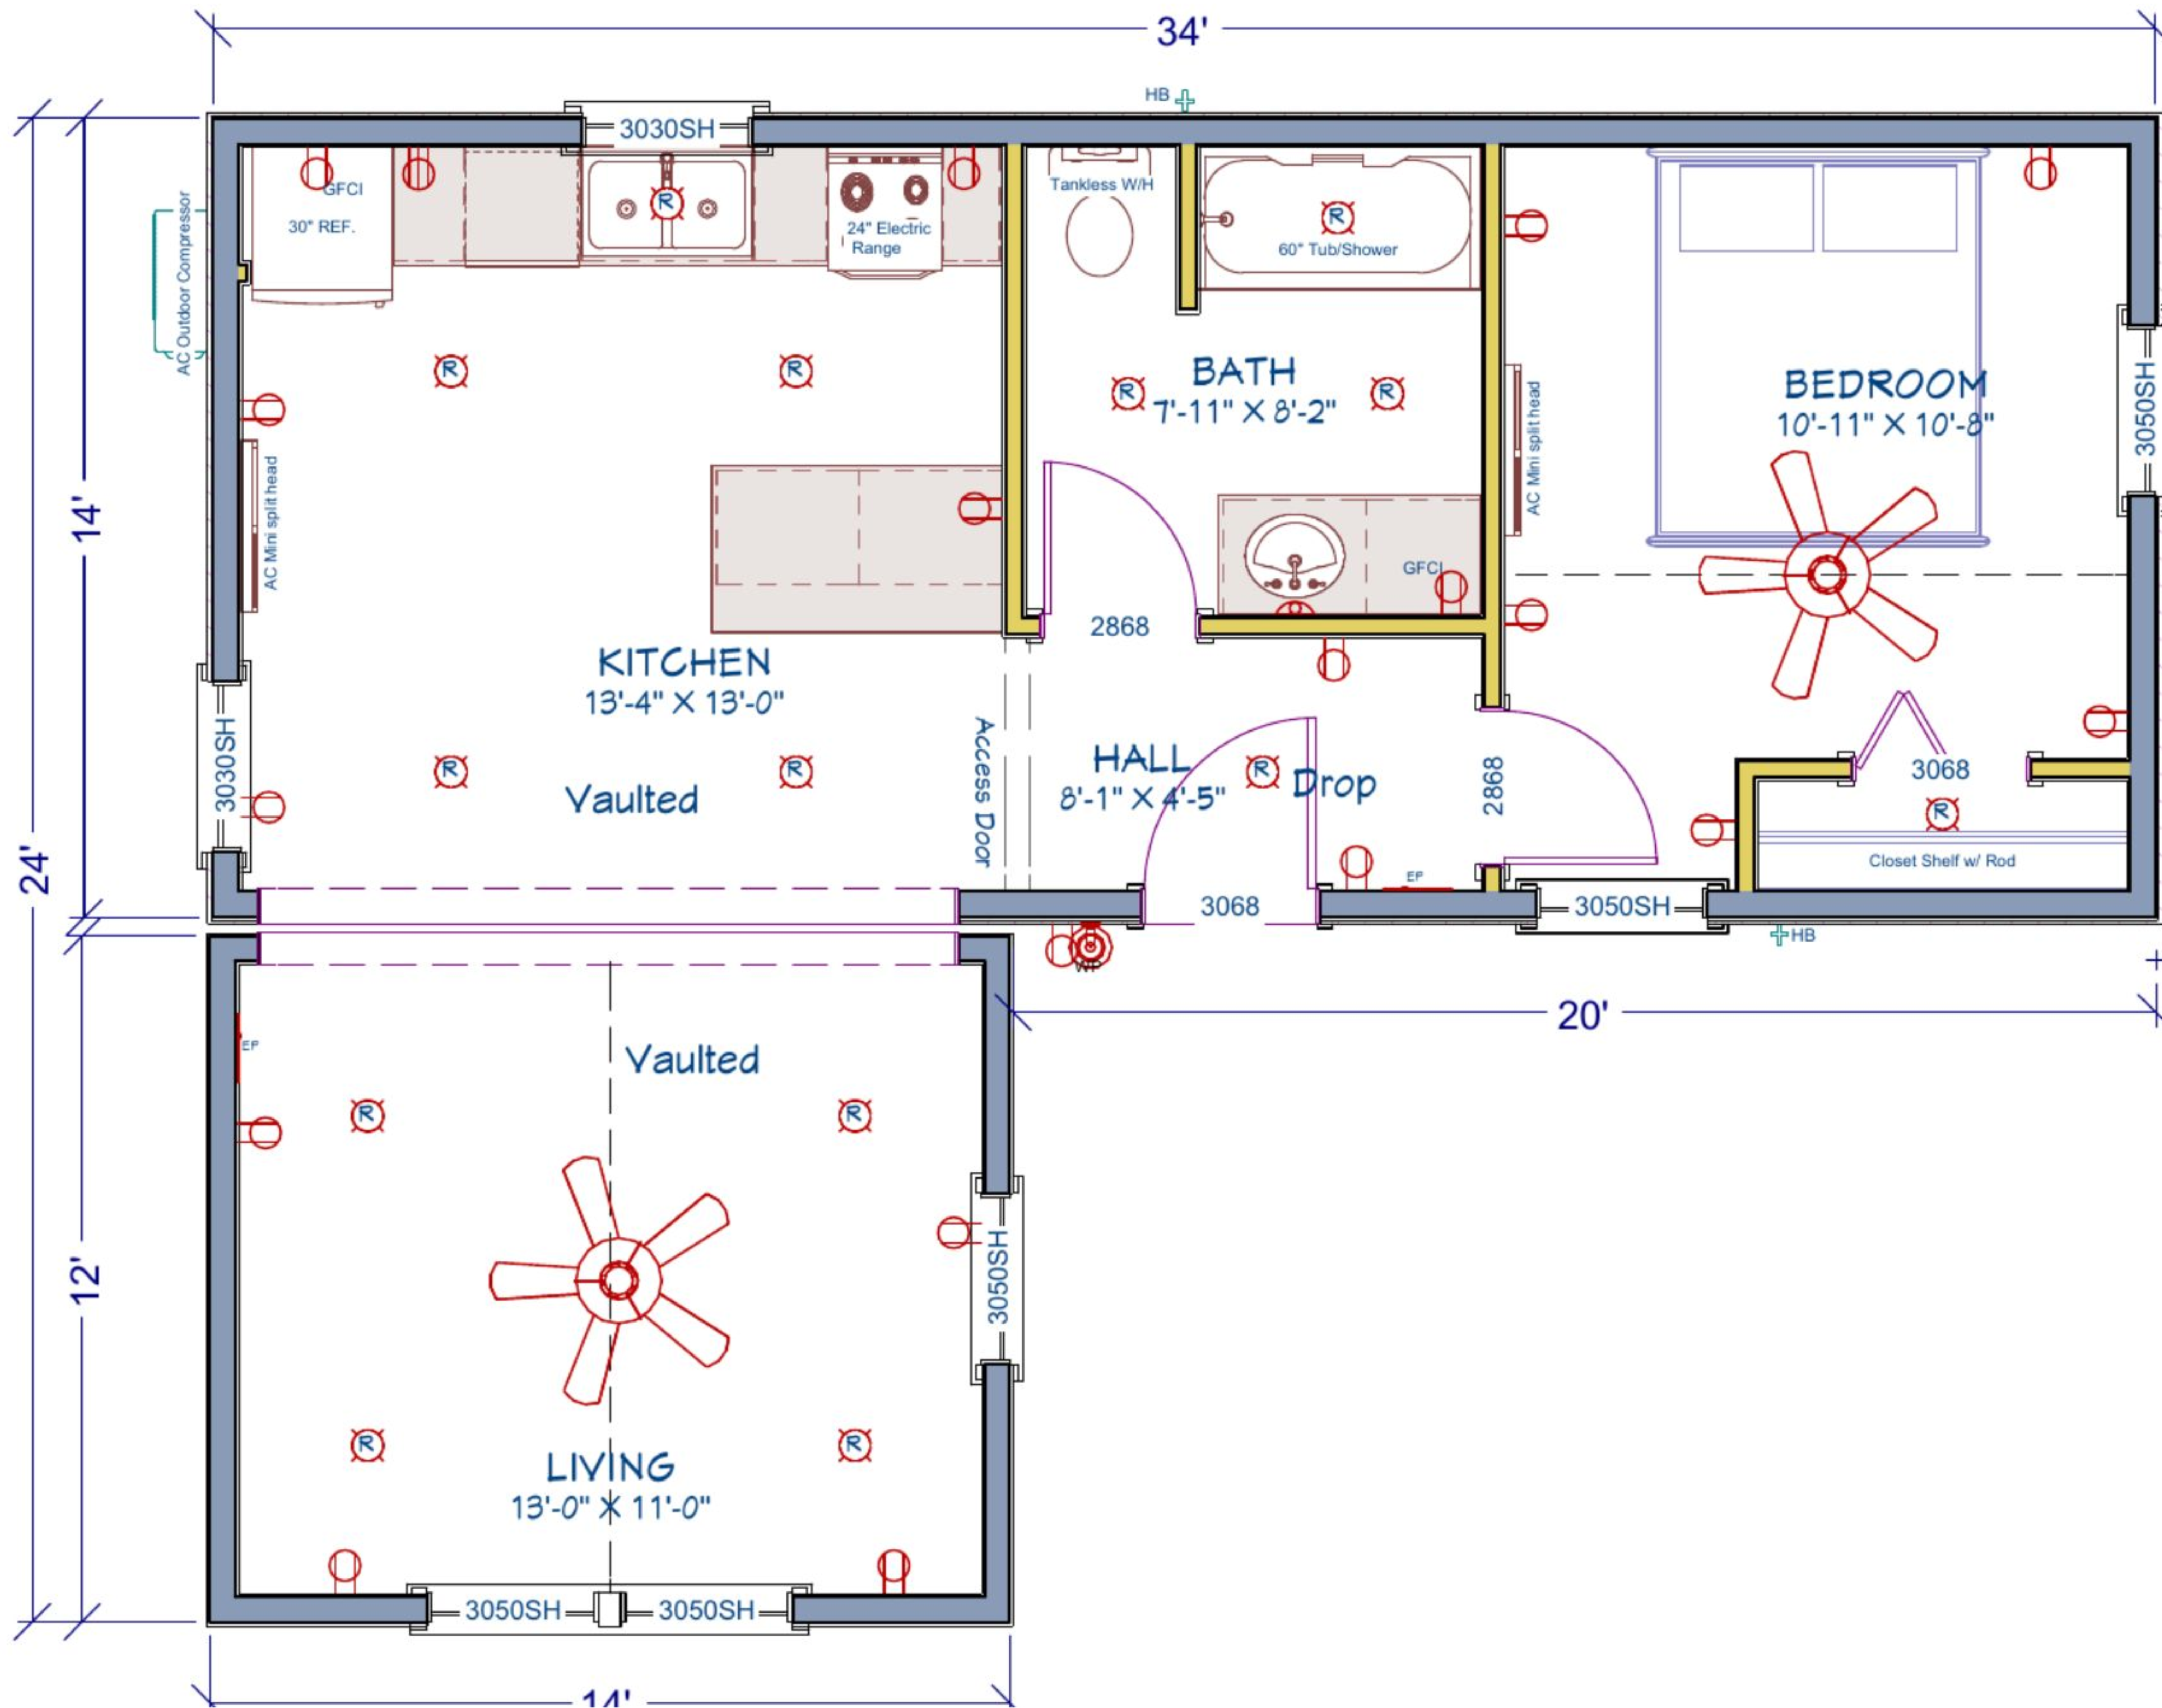

CLIENT NAME:

CABIN SIZE & STYLE:

Cottage · 34x14 + 14x12 · 644 sq ft

DRAWINGS PROVIDED BY:

Designer

DATE:

9/4/2026

SHEET:

P-1